

GIS REGISTRY INFORMATION

| | | | | | |
|--|----------------------|--------|------------|-------------------|------|
| SITE NAME: | Krohn Dairy (Former) | | | FID # | |
| BRRTS #: | 03-31-275814 | | | (if appropriate): | |
| COMMERCE # (if appropriate): | 54217-7713-15 | | | | |
| CLOSURE DATE: | 12/23/03 | | | | |
| STREET ADDRESS: | N2915 County Rd AB | | | | |
| CITY: | Luxemburg | | | | |
| SOURCE PROPERTY GPS COORDINATES (meters in WTM91 projection): | X = | 704275 | Y = | 442273 | |
| CONTAMINATED MEDIA: | Groundwater | | Soil | x | Both |
| OFF-SOURCE GW CONTAMINATION >ES: | Yes | | No | x | |
| • IF YES, STREET ADDRESS: | | | | | |
| • GPS COORDINATES (meters in WTM91 projection): | X = | | Y = | | |
| OFF-SOURCE SOIL CONTAMINATION >Generic or Site-Specific RCL (SSRCL): | Yes | | No | x | |
| • IF YES, STREET ADDRESS 1: | | | | | |
| • GPS COORDINATES (meters in WTM91 projection): | X = | | Y = | | |
| CONTAMINATION IN RIGHT OF WAY: | Yes | | No | x | |
| <u>DOCUMENTS NEEDED</u> | | | | | |
| Closure Letter, and any conditional closure letter issued | | | | | x |
| Copy of most recent deed, including legal description, for all affected properties | | | | | x |
| Certified survey map or relevant portion of the recorded plat map (if referenced in the legal description) for all affected properties | | | | | x |
| County Parcel ID number, if used for county, for all affected properties See deed | | | | | x |
| Location Map which outlines all properties within contaminated site boundaries on USGS topographic map or plat map in sufficient detail to permit the parcels to be located easily (8.5x14" if paper copy). If groundwater standards are exceeded, the map must also include the location of all municipal and potable wells within 1200' of the site. | | | | | x |
| Detailed Site Map(s) for all affected properties, showing buildings, roads, property boundaries, contaminant sources, utility lines, monitoring wells and potable wells. (8.5x14", if paper copy) This map shall also show the location of all contaminated public streets, highway and railroad rights-of-way in relation to the source property and in relation to the boundaries of groundwater contamination exceeding ch. NR 140 ESs and soil contamination exceeding ch. NR 720 generic or SSRCLs. | | | | | x |
| Tables of Latest Groundwater Analytical Results (no shading or cross-hatching) | | | | | na |
| Tables of Latest Soil Analytical Results (no shading or cross-hatching) | | | | | x |
| Isoconcentration map(s), if required for site investigation (SI) (8.5x14" if paper copy). The isoconcentration map should have flow direction and extent of groundwater contamination defined. If not available, include the latest extent of contaminant plume map. | | | | | na |
| GW: Table of water level elevations, with sampling dates, and free product noted if present | | | | | na |
| GW: Latest groundwater flow direction/monitoring well location map (should be 2 maps if maximum variation in flow direction is greater than 20 degrees) | | | | | na |
| SOIL: Latest horizontal extent of contamination exceeding generic or SSRCLs, with one contour See site detail map | | | | | x |
| Geologic cross-sections, if required for SI. (8.5x14" if paper copy) | | | | | na |
| RP certified statement that legal descriptions are complete and accurate | | | | | x |
| Copies of off-source notification letters (if applicable) | | | | | na |
| Letter informing ROW owner of residual contamination (if applicable)(public, highway or railroad ROW) | | | | | na |
| Copy of (soil or land use) deed restriction(s) or deed notice if any required as a condition of closure | | | | | na |



ENVIRONMENTAL & REGULATORY SERVICES DIVISION
BUREAU OF PECFA
2129 Jackson Street
Oshkosh, Wisconsin 54901-1805
TDD #: (608) 264-8777
Fax #: (920) 424-0217
<http://www.commerce.state.wi.us>
<http://www.wisconsin.gov>
Jim Doyle, Governor
Cory L. Nettles, Secretary

January 26, 2004

Mr. Mike Sipple
Trega Foods, Inc.
N2915 County Road AB
Luxemburg, WI 54217-7713

RE: Final Closure

Commerce # 54217-7713-15 WDNr BRRTS # 03-31-275814
Krohn Dairy (Former), N2915 County Road AB, Luxemburg

Dear Mr. Sipple:

The Wisconsin Department of Commerce (Commerce) has received the item required as the condition for closure for the site referenced above. This case is now listed as "closed" on the Commerce database. It is in your best interest to keep all documentation related to the environmental activities that were conducted.

If residual contamination is encountered in the future, it must be managed in accordance with all applicable state and federal regulations. If it is determined that any remaining contamination poses a threat, the case may be reopened and further investigation or remediation may be required.

Thank you for your efforts to protect Wisconsin's environment. If you have any questions, please contact me in writing at the letterhead address or by telephone at (920) 424-0046.

Sincerely,

A handwritten signature in black ink, appearing to read 'Robert H. Klauk'.

Robert H. Klauk, PG
Hydrogeologist
Site Review Section

cc: Robert J. Mottl - STS Consultants, Ltd.
Case File



ENVIRONMENTAL & REGULATORY SERVICES DIVISION
BUREAU OF PECFA
2129 Jackson Street
Oshkosh, Wisconsin 54901-1805
TDD #: (608) 264-8777
Fax #: (920) 424-0217
<http://www.commerce.state.wi.us>
<http://www.wisconsin.gov>
Jim Doyle, Governor
Cory L. Nettles, Secretary

December 23, 2003

Mr. Mike Sipple
Trega Foods, Inc.
N2915 County Trunk AB
Luxemburg, WI 54217-7713

RE: Conditional Case Closure

Commerce # 54217-7713-15 WDNR BRRTS # 03-31-275814
Krohn Dairy (Former), N2915 County Trunk AB, Luxemburg

Dear Mr. Sipple:

The Wisconsin Department of Commerce (Commerce) has reviewed the request for case closure prepared by STS Consultants, Ltd. for the site referenced above. It is understood that residual soil contamination remains on-site. Commerce has determined that this site does not pose a significant threat to the environment and human health. No further investigation or remedial action is necessary.

The following condition must be satisfied to obtain final closure:

- Documentation of the abandonment (WDNR Abandonment Form 3300-5B) of temporary monitoring well B-5.

This letter serves as your written notice of "no further action."

Thank you for your efforts to protect Wisconsin's environment. If you have any questions, please contact me in writing at the letterhead address or by telephone at (920) 424-0046.

Sincerely,

A handwritten signature in black ink, appearing to read 'Robert H. Klauk'.

Robert H. Klauk, PG
Hydrogeologist
Site Review Section

cc: Robert J. Mottl - STS Consultants, Ltd.
Case File

Document Number

QBMKE\4531544.

Exhibit A

VOL 344 PAGE 606

STATE BAR OF WISCONSIN FORM 1 - 1998
WARRANTY DEED

Document Number

This Deed, made between Krohn's Dairy Products, Inc.

_____, Grantor,
and Weyauwega Milk Products, Inc.

_____, Grantee.
Grantor, for a valuable consideration, conveys to Grantee the following
described real estate in Kewaunee County, State of Wisconsin
(the "Property"):

Recording Area

EXHIBIT A

LEGAL DESCRIPTION

PARCEL 3

Part of the Northwest ¼ of the Southeast ¼ of Section 27, T.23N.-R.23E. described as follows:

Commencing at the East ¼ Corner of said Section 27; thence along the northerly line of the Southeast ¼ North 89° 50' 46" West 1,324.44 feet to the point of beginning; thence South 0°29'27" East 1,318.74 feet; thence North 89°55'23" West 1,326.25 feet; thence North 0°24'42" West 1,320.50 feet; thence South 89°50'46" East 480.23 feet; thence South 0°07'16" West 349.25 feet (recorded as South 349.88 feet) to a found 1 inch iron pipe; thence South 89° 48' 54" East 497.50 feet (recorded as 498.00 feet) to a 1 inch iron pipe; thence North 0° 07' 16" East 349.52 feet (recorded as North 349.88 feet); thence South 89° 50' 46" East 346.71 feet to the point of beginning.

EXCEPT any part hereof previously conveyed or being used for roadway purposes.

306618

RECORDS
VOL 344 PAGE 607STATE BAR OF WISCONSIN FORM 1 - 1998
WARRANTY DEED

Document Number

RECEIVED FOR RECORD

11 APR 10 PM 2 25

MILLYN S. MUELLE
REGISTER OF DEEDS
KEWAUNEE COUNTY6/10th

This Deed, made between JRC Partnership

_____, Grantor,
and Weyauwega Milk Products, Inc._____, Grantee.
Grantor, for a valuable consideration, conveys to Grantee the following
described real estate in Kewaunee County, State of Wisconsin
(the "Property"):Parcel 1: Lot One (1) CSM as recorded in Register of Deeds Office on April 9, 1990, in
Volume 2 of Certified Survey Maps, Pages 72, 73 and 74 as Document No. 320083,
Kewaunee County, Wisconsin.Parcel 2: Lot Three (3), CSM as recorded in Register of Deeds Office on April 9, 1990, in
Volume 2 of Certified Survey Maps, Pages 72, 73, and 74, as Document No. 320083,
Kewaunee County, Wisconsin.Subject to a Mortgage from JRC Partnership, a partner-
ship consisting of Jean M. Doell, Roger L. Krohn, and
Carl A. Krohn, to Virginia Krohn, a single person,
in the originally stated amount of \$563,000.00 dated
1/1/91, recorded 9/16/94, at 10:38 a.m., Vol. 283 of
Records, Page 537, Document No. 339608.

Recording Area

Name and Return Address
Brenda J. Stugelmeyer
Quarles & Brady LLP
411 East Wisconsin Avenue
Milwaukee, Wisconsin 5320231 01427.161M
Parcel Identification Number (PIN)This is not homestead property.
(is) (is not)

WHZ EX CODE W-7

Together with all appurtenant rights, title and interests.

TRANSFER
FEE 2964.⁰⁰Grantor warrants that the title to the Property is good, indefeasible in fee simple and free and clear of encumbrances except municipal and
zoning ordinances and agreements entered under them, recorded easements for the distribution of utility and municipal services, recorded
building and use restrictions and covenants and general taxes levied in 2000 and thereafter and will warrant and defend the same.Effective the 1st day of April, 2000.

JRC Partnership

By: Jean M. Doell (SEAL)* Jean M. Doell

(SEAL)

By: Roger L. Krohn (SEAL)* Roger L. KrohnBy: Carl A. Krohn (SEAL)* Carl A. Krohn

AUTHENTICATION

Signature(s) of Jean M. Doell, Roger L. Krohn
and Carl A. Krohnauthenticated this 1st day of April, 2000* James R. Sickel

TITLE MEMBER STATE BAR OF WISCONSIN

(If not,
authorized by § 706.06, Wis. Stats.)

THIS INSTRUMENT WAS DRAFTED BY

Brenda J. Stugelmeyer, Esq.Quarles & Brady LLP(Signatures may be authenticated or acknowledged. Both are not
necessary.)

ACKNOWLEDGMENT

State of Wisconsin,)
) ss.
County)Personally came before me this _____ day of
_____, the above named_____ to
me known to be the person _____ who executed the foregoing
instrument and acknowledged the same.

Notary Public, State of Wisconsin.

My Commission is permanent. (If not, state expiration date: _____.)

*Names of persons signing in any capacity must be typed or printed below their signature.

STATE BAR OF WISCONSIN
WARRANTY DEED FORM No. 1 - 1998

CERTIFIED SURVEY MAP


PART OF THE SE 1/4 OF THE SE 1/4 AND PART OF THE SW 1/4 OF
THE SE 1/4 AND ALL OF TRACT 1 CSM VOL. 1 PAGE 315 SECTION 27,
T.23 N. - R.23 E., TOWN OF MONTPELIER, KEWAUNEE COUNTY,
WISCONSIN.

SURVEYORS CERTIFICATE:

I, Steven E. Zeitler, Registered Land Surveyor, do hereby certify that I have surveyed, divided and mapped the land described hereon; that I have made such survey and map by the direction of the owners listed hereon; and that I have complied with the provisions of Chapter 236 Section 236.34 of the Wisconsin Statutes, the Town of Montpelier, and Kewaunee County in surveying, dividing and mapping the hereon described parcel of land and that the map hereon is a true and correct representation of the survey.

Steven E. Zeitler #1749
REVISED 4/26/89

Date

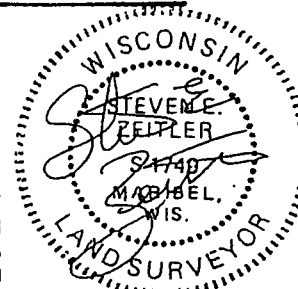

LEGEND

- 1" X 24" IRON PIPE (SET)
MIN. WT. 1.13 LB/LIN/FT


SCALE 1" = 200'

0 100 200 400


BEARINGS REFERENCED TO THE SE 1/4 SEC 27
RECORDED AS N 90°00'00" W

- ROD FOUND


NOTE: SEE PAGE 2 OF 3
FOR DETAIL "A"

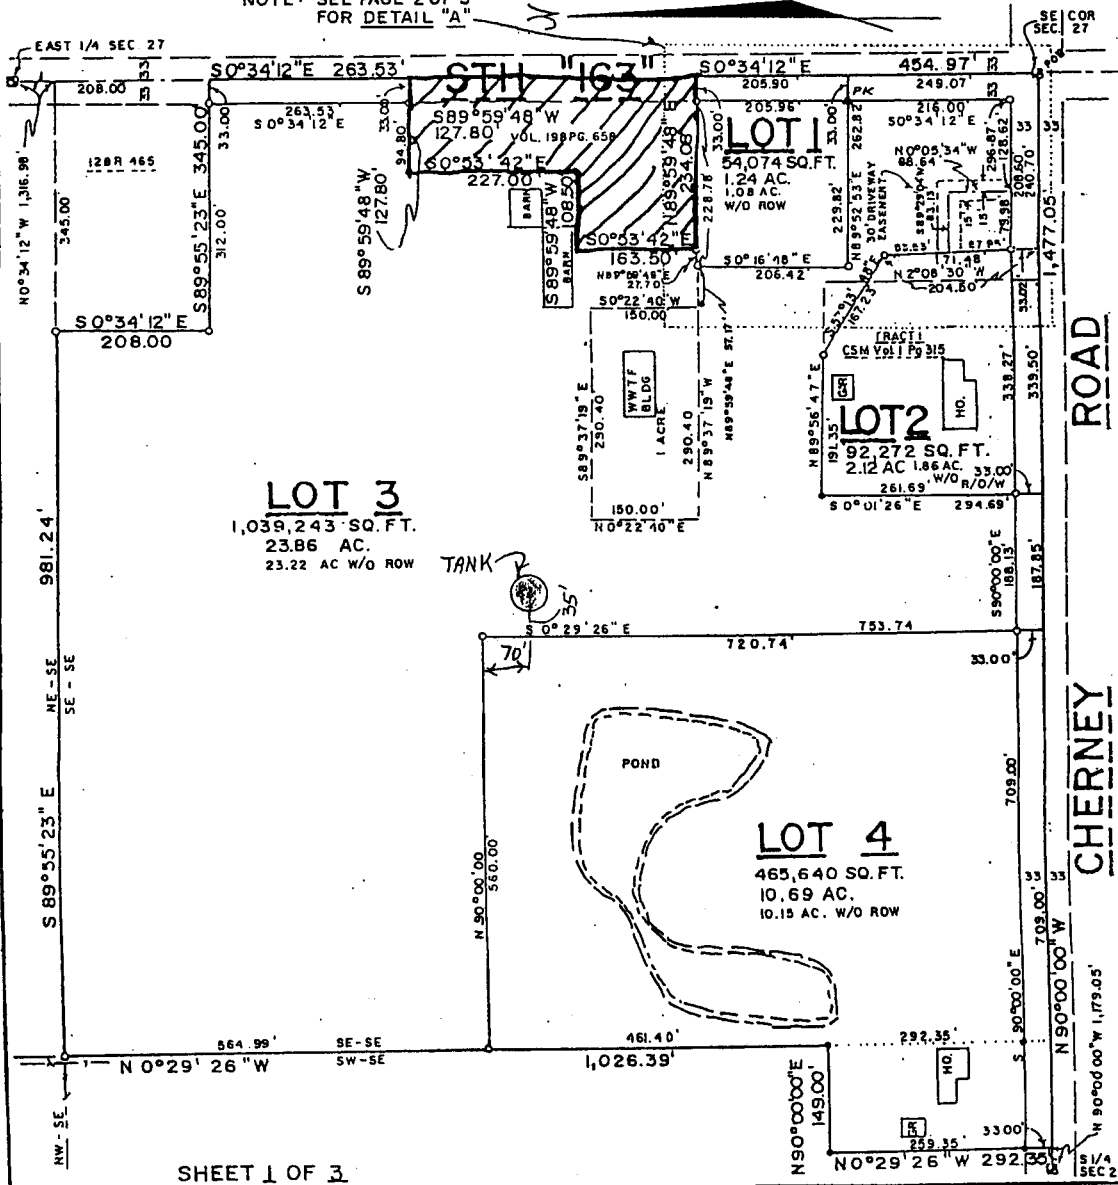

MAP SOURCE: MODIFIED FROM STANGLEVILLE,
WISCONSIN USGS QUADRANGLE DATED 1978.

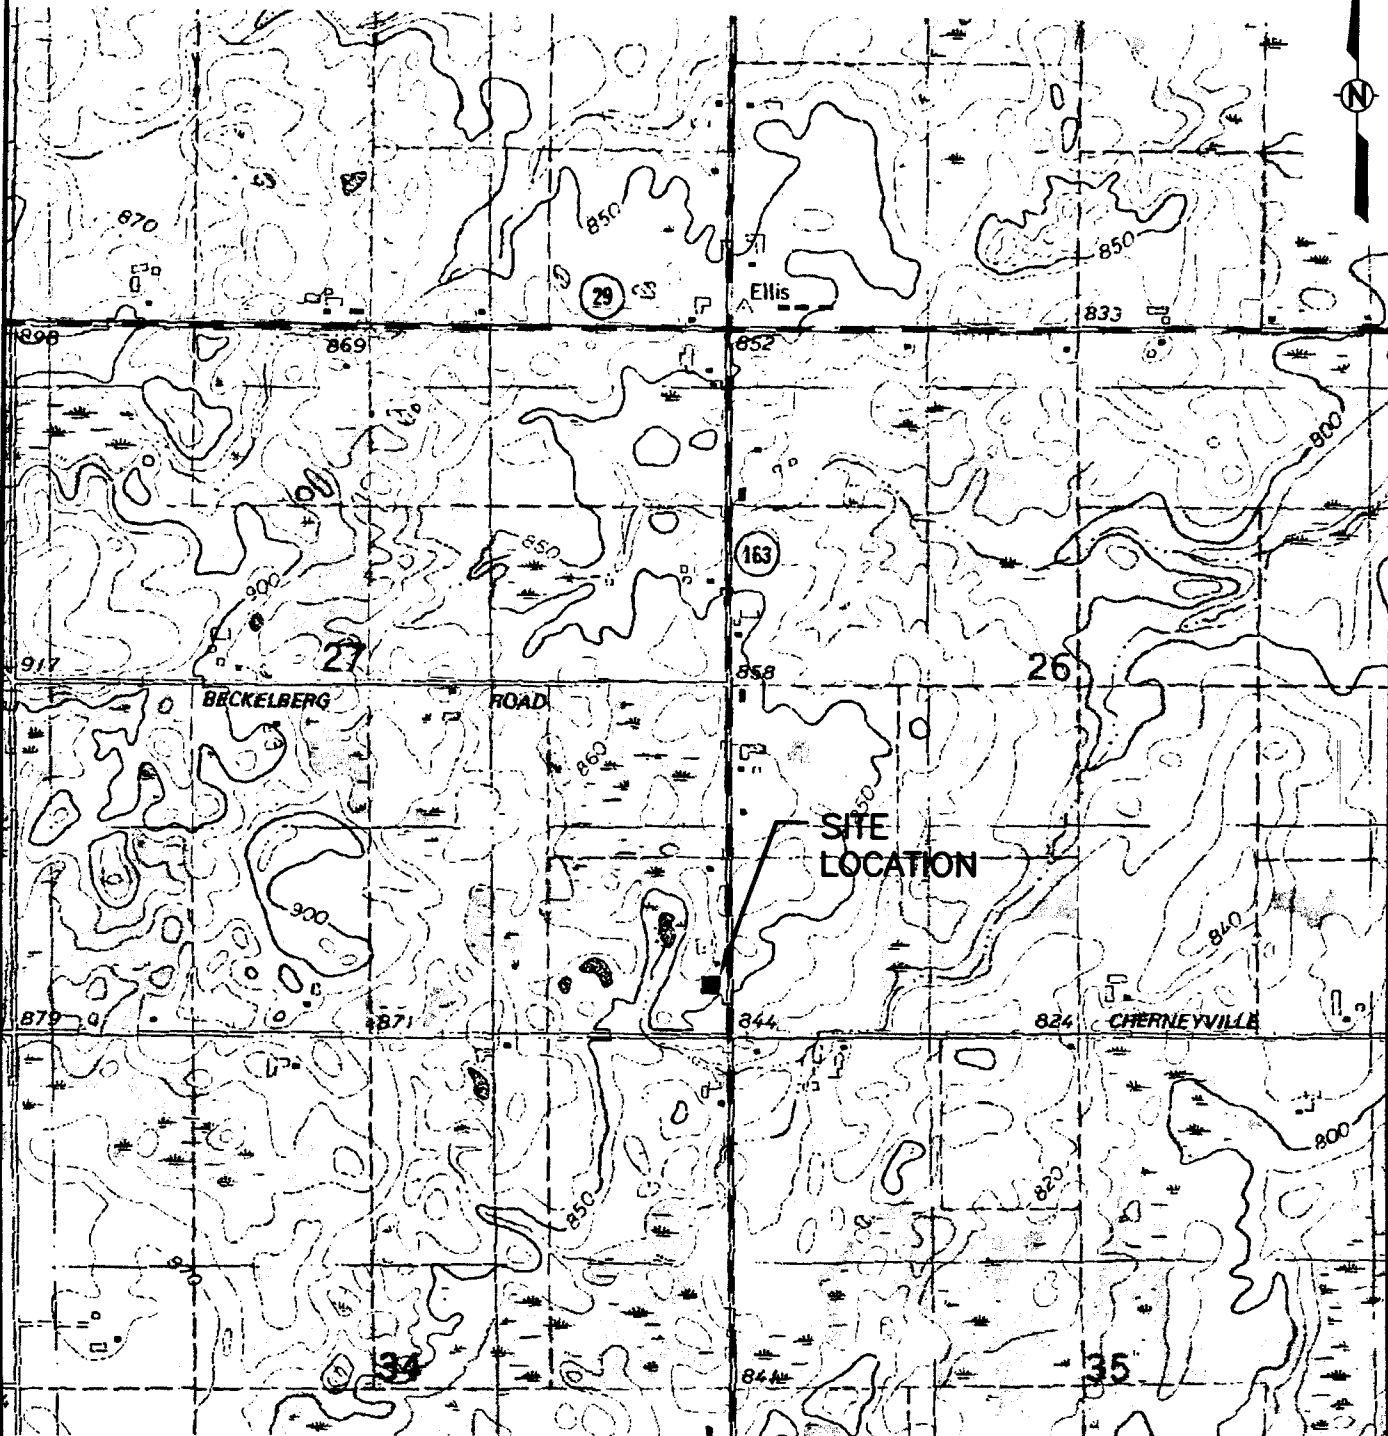

SCALE

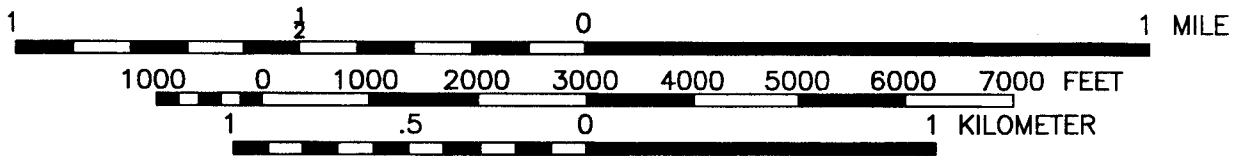

STS Consultants Ltd.
Consulting Engineers
1035 Kepler Dr.
Green Bay, WI 54311
920.466.1978

SITE LOCATION DIAGRAM
TREGA FOODS INC.
N2915 STATE ROAD AB
LUXEMBURG, WISCONSIN

| | | |
|-----------------|-------------------|----------|
| DESIGNED BY | RJM | 09/29/03 |
| DRAWN BY | JMR | 09/29/03 |
| APPROVED BY | | 09/29/03 |
| CADFILE | SCALE AS SHOWN | |
| STS PROJECT NO. | FIGURE NO. | |
| 25478WA | 1 | |

The site map illustrates the layout of the former Krohn Dairy Products, Inc. facility. Key features include:

- Buildings and Structures:** A large hatched area represents the main building, with a section labeled "(FORMER KROHN DAIRY PRODUCTS, INC.)". A smaller hatched area to the right is labeled "BUILDING EXPANSION".
- Infrastructure:**
 - ASPHALT PAVEMENT:** Indicated by a dashed line and labels in several areas.
 - GRASS:** Areas outside the paved and built-up zones are labeled "GRASS".
 - APPROXIMATE EDGE OF ASPHALT:** A dashed line marks the boundary of the paved area.
 - APPROX. 200' TO CHERNEYVILLE ROAD:** A label indicating the distance to a nearby road.
 - HWY AB:** A label at the bottom of the map.
- Water and Environmental Features:**
 - MILK BULK TANKS:** A cluster of circles representing storage tanks.
 - PERMEATE TANKS:** A cluster of circles representing water storage tanks.
 - SUPPLY WELL:** A well located near the permeate tanks.
 - FORMER ASTS:** Abandoned Storage Tanks.
 - FORMER USTs:** Underground Storage Tanks.
 - HA-1, S-1, S-2, S-3, S-4:** Various monitoring points or wells.
 - B-1, B-2:** Soil boring locations.
 - MW-3A, MW-3 (ABANDONED):** Monitoring wells.
- Utilities and Services:**
 - ELECTRICAL TRANSFORMERS:** Represented by square symbols.
 - GAS LINE LOCATION APPROXIMATE:** A dashed line with cross-ticks indicating the path of a gas line.
 - POWER POLE:** Represented by a circle with a cross.
- Legend:**
 - SOIL BORING/SOIL SAMPLE LOC:** Represented by a cross with a dot.
 - SOIL BORING WITH WELL:** Represented by a cross with a dot and a vertical line.
 - NATURAL GAS:** Represented by a dashed line with cross-ticks.
 - POWER POLE:** Represented by a circle with a cross.
- Orientation:** A north arrow is located in the upper right corner of the map.

| | | | |
|---|-----|------|---------|
| DRAWN BY | JLC | DATE | 7/17/01 |
| CHECKED BY | RJM | DATE | 7/17/01 |
| APPROVED BY | | DATE | |
| PROFILE X: \PROJECTS\0wg2000\2547\B g478f004.dwg | | | |

SOIL BORING LOCATION DIAGRAM
TREGA FOODS
N2915 STATE ROAD AB
LUXEMBURG, WISCONSIN



STS Consultants Ltd.
Consulting Engineers

STS PROJECT NO.

25478WA

STS PROJECT FILE

SCALE _____

AS SHOWN

FIGURE NO.

FIGURE NO. **2**

TABLE 1 p1
SOIL FIELD OBSERVATIONS AND ANALYTICAL RESULTS
TREGA FOODS
(FORMER WEYAUWEGA MILK PRODUCTS, INC.)
BUILDING EXPANSION PETROLEUM IMPACT DOCUMENTATION
LUXEMBURG, WISCONSIN

| FIELD OBSERVATIONS | | | | | | | PVOCs | | | | | | |
|--|---------------|---------|--|-------|----------|-----------|---------------|---------------|--------------------|---------------|-----------------|-----------------|------------|
| Sample No. | Depth* (Feet) | Date | Description | PID | Moisture | Odor | Benzene ug/kg | Toluene ug/kg | Ethylbenzene ug/kg | Xylenes ug/kg | 1,2,4-TMB ug/kg | 1,3,5-TMB ug/kg | MTBE ug/kg |
| S-1 | 5 | 7/9/01 | Brown Silty Clayey Sand | 1999+ | No | Petroleum | <110 | 607 | 23500 | 195000 | 265000 | 80400 | <115 |
| S-2 | 5 | 7/9/01 | Brown Silty Clayey Sand | 400 | No | Petroleum | <11 | <6.2 | <11 | <22 | 288 | 164 | <11 |
| S-3 | 5 | 7/12/01 | Brown Silty Clayey Sand | 0.5 | No | None | <9 | <4.2 | <4.5 | <19 | <9.9 | <10 | <22 |
| S-4 | 5 | 7/12/01 | Brown Silty Clayey Sand | 1.5 | No | None | <9 | <4.2 | <4.5 | <19 | <9.9 | <10 | <22 |
| HA-1 | 6 - 7 | 7/12/01 | Brown Silty Clayey Sand | 410 | No | Petroleum | -- | -- | -- | -- | -- | -- | -- |
| | 7 - 8 | " | Brown Silty Sand | 650 | Moist | Petroleum | -- | -- | -- | -- | -- | -- | -- |
| | 8 - 9 | " | Brown Silty Sandy Clay | 210 | Moist | Petroleum | -- | -- | -- | -- | -- | -- | -- |
| B-5 | 5-7 | 9/03/03 | Fill: Brown Silty Clay & Sand | <0.1 | No | None | -- | -- | -- | -- | -- | -- | -- |
| | 10-12 | 9/03/03 | Brown Silty Clay Trace Fine Gravel | <0.1 | Wet | None | -- | -- | -- | -- | -- | -- | -- |
| | 15-17 | 9/03/03 | Brown Silty Sandy Clay Trace Fine Gravel | <0.1 | Moist | None | <25 | <25 | <25 | <75 | <25 | <25 | <25 |
| | 20-22 | 9/03/03 | Brown Silty Sandy Clay Trace Fine Gravel | <0.1 | Moist | None | -- | -- | -- | -- | -- | -- | -- |
| | 25-27 | 9/03/03 | Brown Silty Sandy Clay Trace Fine Gravel | <0.1 | Moist | None | -- | -- | -- | -- | -- | -- | -- |
| WAC NR 720.09 Groundwater Pathway Generic RCL | | | | | | | 5.5 | 1500 | 2900 | 4100 | -- | -- | -- |
| WAC NR 720.11 Direct Contact Generic RCL | | | | | | | -- | -- | -- | -- | -- | -- | -- |
| WAC NR 746 Table 1 Soil Screening Values | | | | | | | 8500 | 38000 | 4600 | 42000 | 83000 | 11000 | -- |
| WAC NR 746 Table 2 Direct Contact Values | | | | | | | 1100 | -- | -- | -- | -- | -- | -- |
| Suggested Generic PAH RCLs (WDNR Interim PAH Guidance, 1997) | | | | | | | -- | -- | -- | -- | -- | -- | -- |
| Groundwater Pathway | | | | | | | -- | -- | -- | -- | -- | -- | -- |
| Direct Contact Pathway: Non-Industrial Ingestion | | | | | | | -- | -- | -- | -- | -- | -- | -- |
| Direct Contact Pathway: Non-Industrial Inhalation | | | | | | | -- | -- | -- | -- | -- | -- | -- |
| Direct Contact Pathway: Industrial Ingestion | | | | | | | -- | -- | -- | -- | -- | -- | -- |
| Direct Contact Pathway: Industrial Inhalation | | | | | | | -- | -- | -- | -- | -- | -- | -- |

NOTES:

*= Depth relative to existing floor slab grade.

TMB = Trimethylbenzene

WAC = Wisconsin Administrative Code

DRO = Diesel Range Organics

nd = not determined

* = Exceeds Wisconsin Groundwater Pathway Value

= Exceeds Wisconsin Soil Screening Level or Direct Contact Pathway Value

NA= Not analyzed

TABLE 1 p2
SOIL FIELD OBSERVATIONS AND ANALYTICAL RESULTS
TREGA FOODS
(FORMER WEYAUWEGA MILK PRODUCTS, INC.)
BUILDING EXPANSION PETROLEUM IMPACT DOCUMENTATION
LUXEMBURG, WISCONSIN

| FIELD OBSERVATIONS | | | | | | | PAHs | | | | | | | |
|--|---------------|---------|--|-------|----------|-----------|--------------------|----------------------|------------------|--------------------------|----------------------|----------------------------|----------------------------|----------------------------|
| Sample No. | Depth* (Feet) | Date | Description | PID | Moisture | Odor | Acenaphthene ug/kg | Acenaphthylene ug/kg | Anthracene ug/kg | Benzo(a)anthracene ug/kg | Benzo(a)pyrene ug/kg | Benzo(b)fluoranthene ug/kg | Benzo(g,h,i)perylene ug/kg | Benzo(k)fluoranthene ug/kg |
| S-1 | 5 | 7/9/01 | Brown Silty Clayey Sand | 1999+ | No | Petroleum | <241 | <284 | <235 | <300 | <230 | <230 | <460 | <412 |
| S-2 | 5 | 7/9/01 | Brown Silty Clayey Sand | 400 | No | Petroleum | <23 | <27 | <23 | <29 | <22 | <22 | <44 | <40 |
| S-3 | 5 | 7/12/01 | Brown Silty Clayey Sand | 0.5 | No | None | <20 | <24 | <20 | <25 | <19 | <19 | <39 | <35 |
| S-4 | 5 | 7/12/01 | Brown Silty Clayey Sand | 1.5 | No | None | <19 | <23 | <19 | <24 | <18 | <18 | <37 | <33 |
| HA-1 | 6 - 7 | 7/12/01 | Brown Silty Clayey Sand | 410 | No | Petroleum | -- | -- | -- | -- | -- | -- | -- | -- |
| | 7 - 8 | " | Brown Silty Sand | 650 | Moist | Petroleum | -- | -- | -- | -- | -- | -- | -- | -- |
| | 8 - 9 | " | Brown Silty Sandy Clay | 210 | Moist | Petroleum | -- | -- | -- | -- | -- | -- | -- | -- |
| B-5 | 5-7 | 9/03/03 | Fill: Brown Silty Clay & Sand | <0.1 | No | None | -- | -- | -- | -- | -- | -- | -- | -- |
| | 10-12 | 9/03/03 | Brown Silty Clay Trace Fine Gravel | <0.1 | Wet | None | -- | -- | -- | -- | -- | -- | -- | -- |
| | 15-17 | 9/03/03 | Brown Silty Sandy Clay Trace Fine Gravel | <0.1 | Moist | None | <12 | <20 | <12 | <6.7 | <6.7 | <7.2 | <13 | <10 |
| | 20-22 | 9/03/03 | Brown Silty Sandy Clay Trace Fine Gravel | <0.1 | Moist | None | -- | -- | -- | -- | -- | -- | -- | -- |
| | 25-27 | 9/03/03 | Brown Silty Sandy Clay Trace Fine Gravel | <0.1 | Moist | None | -- | -- | -- | -- | -- | -- | -- | -- |
| WAC NR 720.09 Groundwater Pathway Generic RCL | | | | | | | -- | -- | -- | -- | -- | -- | -- | -- |
| WAC NR 720.11 Direct Contact Generic RCL | | | | | | | -- | -- | -- | -- | -- | -- | -- | -- |
| WAC NR 746 Table 1 Soil Screening Values | | | | | | | -- | -- | -- | -- | -- | -- | -- | -- |
| WAC NR 746 Table 2 Direct Contact Values | | | | | | | -- | -- | -- | -- | -- | -- | -- | -- |
| Suggested Generic PAH RCLs (WDNR Interim PAH Guidance, 1997) | | | | | | | -- | -- | -- | -- | -- | -- | -- | -- |
| Groundwater Pathway: | | | | | | | 38,000 | 700 | 3,000,000 | 17,000 | 48,000 | 360,000 | 6,800,000 | 870,000 |
| Direct Contact Pathway: Non-Industrial Ingestion | | | | | | | 900,000 | 18,000 | 5,000,000 | 88 | 8.8 | 88 | 1,800 | 880 |
| Direct Contact Pathway: Non-Industrial Inhalation | | | | | | | nd | 51,000 | nd | 11,000 | 1,600 | 4,600 | 1,100,000 | 380,000 |
| Direct Contact Pathway: Industrial Ingestion | | | | | | | 60,000,000 | 390,000 | 300,000,000 | 3,900 | 390 | 3,900 | 39,000 | 39,000 |
| Direct Contact Pathway: Industrial Inhalation | | | | | | | nd | 360,000 | nd | 150,000 | 22,000 | 65,000 | 7,700,000 | 5,300,000 |

NOTES:

*= Depth relative to existing floor slab grade.

TMB = Trimethylbenzene

WAC = Wisconsin Administrative Code

DRO = Diesel Range Organics

nd = not determined

*= Exceeds Wisconsin Groundwater Pathway Value

= Exceeds Wisconsin Soil Screening Level or Direct Contact Pathway Value

NA= Not analyzed

TABLE 1 p3
SOIL FIELD OBSERVATIONS AND ANALYTICAL RESULTS
TREGA FOODS
(FORMER WEYAUWEGA MILK PRODUCTS, INC.)
BUILDING EXPANSION PETROLEUM IMPACT DOCUMENTATION
LUXEMBURG, WISCONSIN

| FIELD OBSERVATIONS | | | | | | | PAHs | | | | | | | | | |
|--|---------------|---------|--|-------|----------|-----------|----------------|------------------------------|--------------------|----------------|------------------------------|----------------------------|----------------------------|-------------------|--------------------|--------------|
| Sample No. | Depth* (Feet) | Date | Description | PID | Moisture | Odor | Chrysene ug/kg | Dibenzo(a,h)anthracene ug/kg | Fluoranthene ug/kg | Fluorene ug/kg | Indeno(1,2,3-cd)pyrene ug/kg | 1-Methyl naphthalene ug/kg | 2-Methyl naphthalene ug/kg | Naphthalene ug/kg | Phenanthrene ug/kg | Pyrene ug/kg |
| S-1 | 5 | 7/9/01 | Brown Silty Clayey Sand | 1999+ | No | Petroleum | <278 | <589 | <177 | <300 | <642 | 14500 | 33400 | 22400 | <241 | <225 |
| S-2 | 5 | 7/9/01 | Brown Silty Clayey Sand | 400 | No | Petroleum | <27 | <57 | <17 | <29 | <62 | <25 | <25 | <21 | <23 | <22 |
| S-3 | 5 | 7/12/01 | Brown Silty Clayey Sand | 0.5 | No | None | <23 | <49 | <15 | <25 | <54 | <22 | <22 | <18 | <20 | <19 |
| S-4 | 5 | 7/12/01 | Brown Silty Clayey Sand | 1.5 | No | None | <22 | <47 | <14 | <24 | <52 | <21 | <21 | <18 | <19 | <18 |
| HA-1 | 6 - 7 | 7/12/01 | Brown Silty Clayey Sand | 410 | No | Petroleum | -- | -- | -- | -- | -- | -- | -- | -- | -- | -- |
| | 7 - 8 | " | Brown Silty Sand | 650 | Moist | Petroleum | -- | -- | -- | -- | -- | -- | -- | -- | -- | -- |
| | 8 - 9 | " | Brown Silty Sandy Clay | 210 | Moist | Petroleum | -- | -- | -- | -- | -- | -- | -- | -- | -- | -- |
| B-5 | 5-7 | 9/03/03 | Fill: Brown Silty Clay & Sand | <0.1 | No | None | -- | -- | -- | -- | -- | -- | -- | -- | -- | -- |
| | 10-12 | 9/03/03 | Brown Silty Clay Trace Fine Gravel | <0.1 | Wet | None | -- | -- | -- | -- | -- | -- | -- | -- | -- | -- |
| | 15-17 | 9/03/03 | Brown Silty Sandy Clay Trace Fine Gravel | <0.1 | Moist | None | <7.7 | <8.2 | <8.9 | <6.7 | <12 | <7.8 | <8.3 | <8.3 | <8.9 | <14 |
| | 20-22 | 9/03/03 | Brown Silty Sandy Clay Trace Fine Gravel | <0.1 | Moist | None | -- | -- | -- | -- | -- | -- | -- | -- | -- | -- |
| | 25-27 | 9/03/03 | Brown Silty Sandy Clay Trace Fine Gravel | <0.1 | Moist | None | -- | -- | -- | -- | -- | -- | -- | -- | -- | -- |
| WAC NR 720.09 Groundwater Pathway Generic RCL | | | | | | | -- | -- | -- | -- | -- | -- | -- | -- | -- | -- |
| WAC NR 720.11 Direct Contact Generic RCL | | | | | | | -- | -- | -- | -- | -- | -- | -- | -- | -- | -- |
| WAC NR 746 Table 1 Soil Screening Values | | | | | | | -- | -- | -- | -- | -- | -- | -- | -- | -- | -- |
| WAC NR 746 Table 2 Direct Contact Values | | | | | | | -- | -- | -- | -- | -- | -- | -- | -- | -- | -- |
| Suggested Generic PAH RCLs (WDNR Interim PAH Guidance, 1997) | | | | | | | -- | -- | -- | -- | -- | -- | -- | -- | -- | -- |
| Groundwater Pathway | | | | | | | 37,000 | 38000 | 500,000 | 100,000 | 680,000 | 23,000 | 20,000 | 400 | 1,800 | 8,700,000 |
| Direct Contact Pathway: Non-Industrial Ingestion | | | | | | | 8,800 | 8.8 | 600,000 | 600,000 | 88 | 1,100,000 | 600,000 | 60,000 | 18,000 | 500,000 |
| Direct Contact Pathway: Non-Industrial Inhalation | | | | | | | 270,000 | 7,800 | nd | nd | 54,000 | nd | nd | 20,000 | 160,000 | nd |
| Direct Contact Pathway: Industrial Ingestion | | | | | | | 390,000 | 390 | 40,000,000 | 40,000,000 | 3,900 | 70,000,000 | 40,000,000 | 4,000,000 | 390,000 | 30,000,000 |
| Direct Contact Pathway: Industrial Inhalation | | | | | | | 3,800,000 | 110,000 | nd | nd | 750,000 | nd | nd | 110,000 | 1,100,000 | nd |

NOTES:

*= Depth relative to existing floor slab grade.

TMB = Trimethylbenzene

WAC = Wisconsin Administrative Code

DRO = Diesel Range Organics

nd = not determined

* = Exceeds Wisconsin Groundwater Pathway Value

= Exceeds Wisconsin Soil Screening Level or Direct Contact Pathway Value

NA = Not analyzed

STATEMENT OF PROPERTY LEGAL DESCRIPTION

As required by s.NR726.05(3) of the Wisconsin Administrative Code, I am providing this signed statement that to the best of my knowledge the legal descriptions that are attached to this statement are complete and accurate for the Trega Foods, Inc. property located at N2915 County Trunk Highway AB, Luxemburg, Wisconsin.

X Michael Sipple
(Signature)

Date 11-10-03

Michael Sipple
(Name)

Vice-President Cheese Operations
(Title)

Trega Foods, Inc.
(Company)